


QUADRO BÁSICO DE CUBAÇÃO - VOLUME DE CORTE E ATERRO SIMPLES										
Alinhamento: RUA PROJETADA 3							Larg. Reg.: 6,00m		Alt. Reg.: 0,20m	
Estacas		Cotas (m)			Áreas (m²)		Volume Parcial (m³)		Volume Acumulado (m³)	
Estacas	Elemento	Greide	Ter. Natural	Regula.	Corte	Aterro	Corte	Aterro	Corte	Aterro
E0+0	INI	99,280	99,124	99,080	0,26	0,00	0,00	0,00	0,00	0,00
E1+0	-	99,496	99,340	99,296	0,26	0,00	5,26	0,00	5,26	0,00
E1+6,73	FIM	99,677	99,517	99,477	0,24	0,00	4,22	0,00	9,47	0,00
E2+0	-	99,712	99,552	99,512	0,24	0,00	0,79	0,00	10,26	0,00

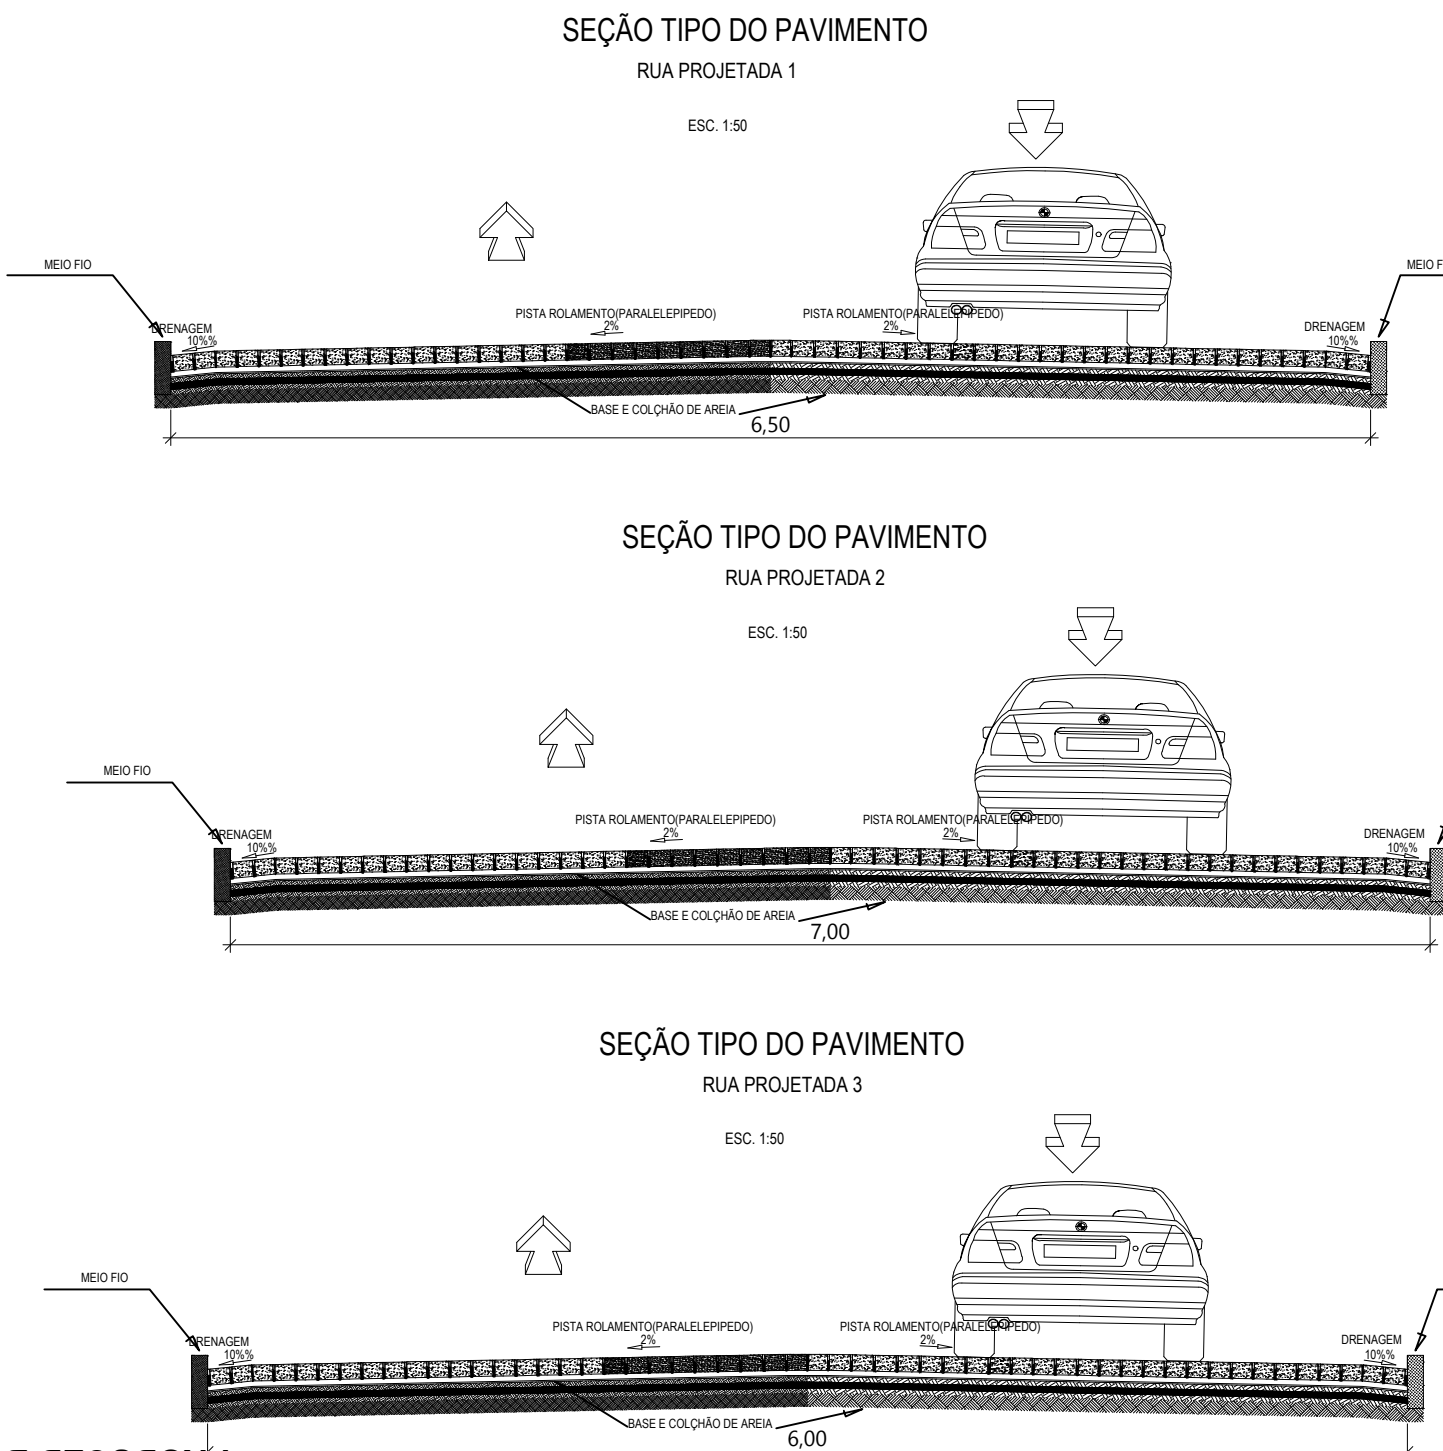

**PRODUCED BY AN AUTODESK STUDENT VERSION**